


PLAN



ELEVATION

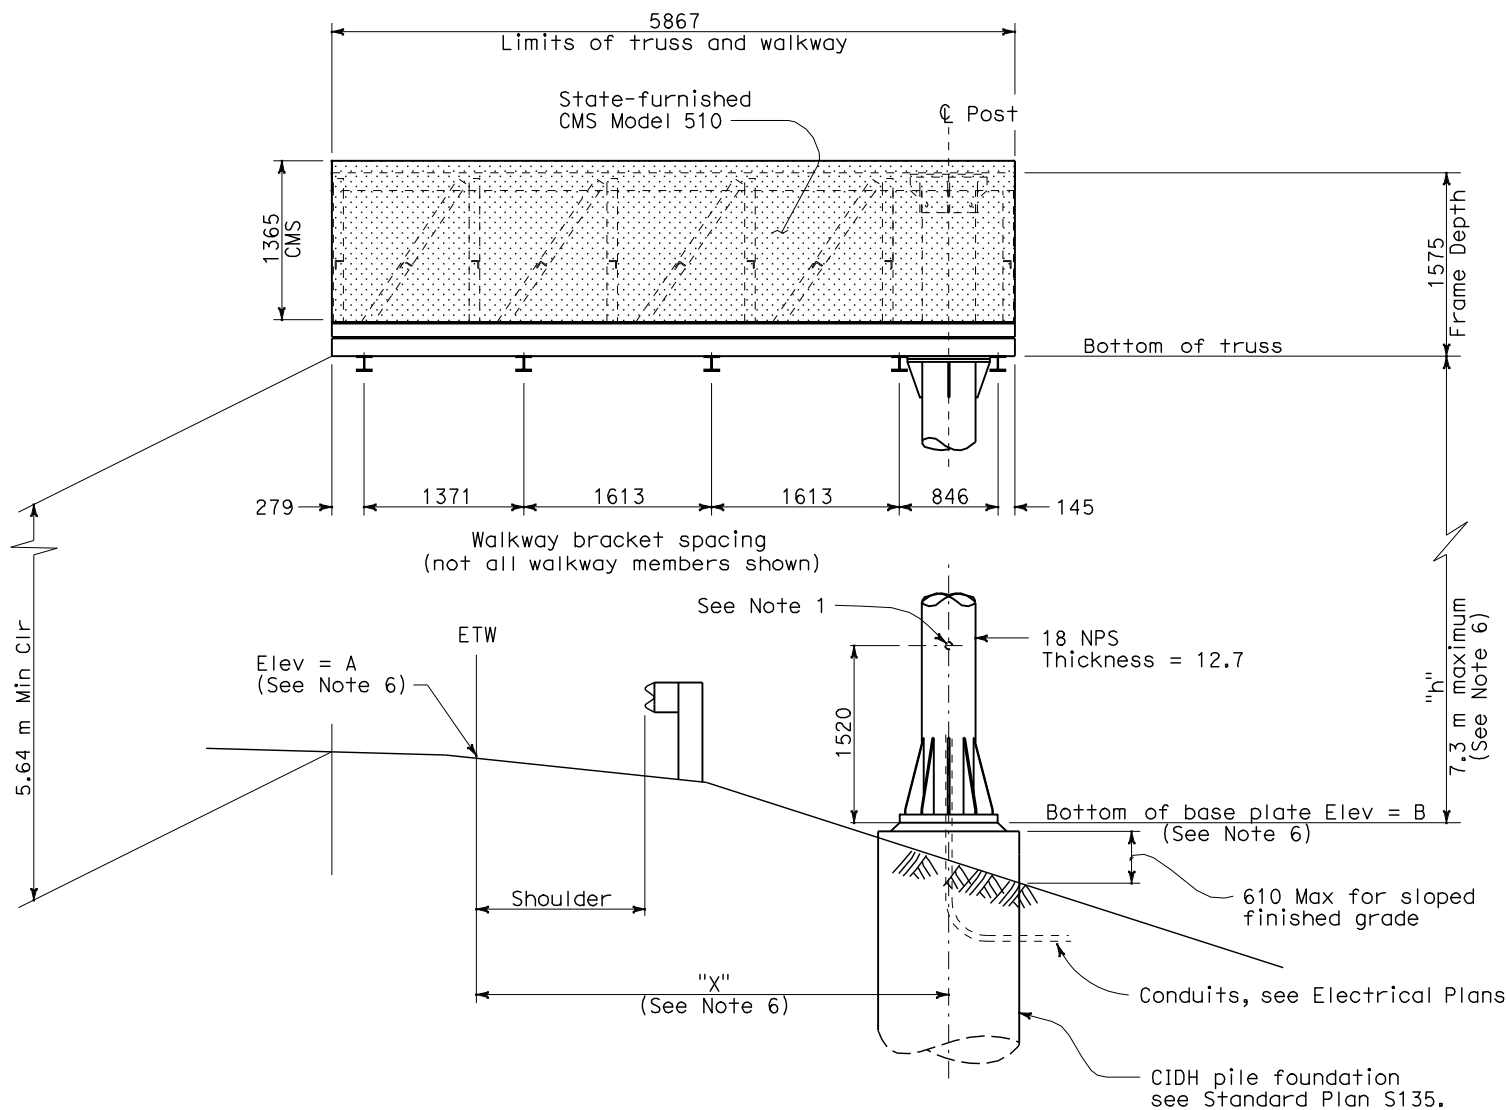

DIST	COUNTY	ROUTE	KILOMETER POST TOTAL PROJECT	SHEET NO.	TOTAL SHEETS

REGISTERED CIVIL ENGINEER


January 24, 2005
PLANS APPROVAL DATE

The State of California or its officers or agents shall not be responsible for the accuracy or completeness of electronic copies of this plan sheet.

To get to the Caltrans web site, go to: <http://www.dot.ca.gov>

REGISTERED PROFESSIONAL ENGINEER
Tillat Sattar
No. C42892
Exp. 03-31-2006
CIVIL
STATE OF CALIFORNIA

To accompany plans dated _____

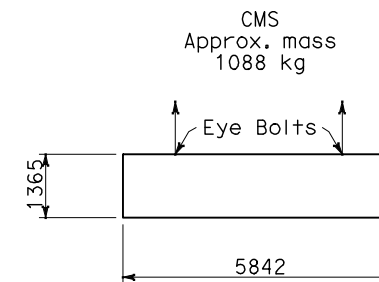

LIFTING DIAGRAM

NOTES

1. Drill and tap for Size 63 recessed pipe plug.
2. Changeable Message Sign will be State-furnished.
3. For location and elevation of sign structure see Project Plans.
4. Sign support post shall be raked out of plumb with leveling nuts to make the bottom of the sign frame level.
5. At final position of post top and bottom nuts shall be tightened against base plate.
6. See Project Plans.
7. For "General Notes" see Revised Standard Plan RSP S101.

STATE OF CALIFORNIA
DEPARTMENT OF TRANSPORTATION

**OVERHEAD SIGN-TRUSS
SINGLE POST TYPE
LAYOUT
FULL CANTILEVER
CHANGEABLE MESSAGE SIGNS
MODEL 510**

NO SCALE

ALL DIMENSIONS ARE IN
MILLIMETERS UNLESS OTHERWISE SHOWN

RSP S128 DATED JANUARY 24, 2005 SUPERSEDES STANDARD PLAN S128
DATED JULY 1, 2004-PAGE 402 OF THE STANDARD PLANS BOOK DATED JULY 2004.

REVISED STANDARD PLAN RSP S128